


JACKODUR® Atlas

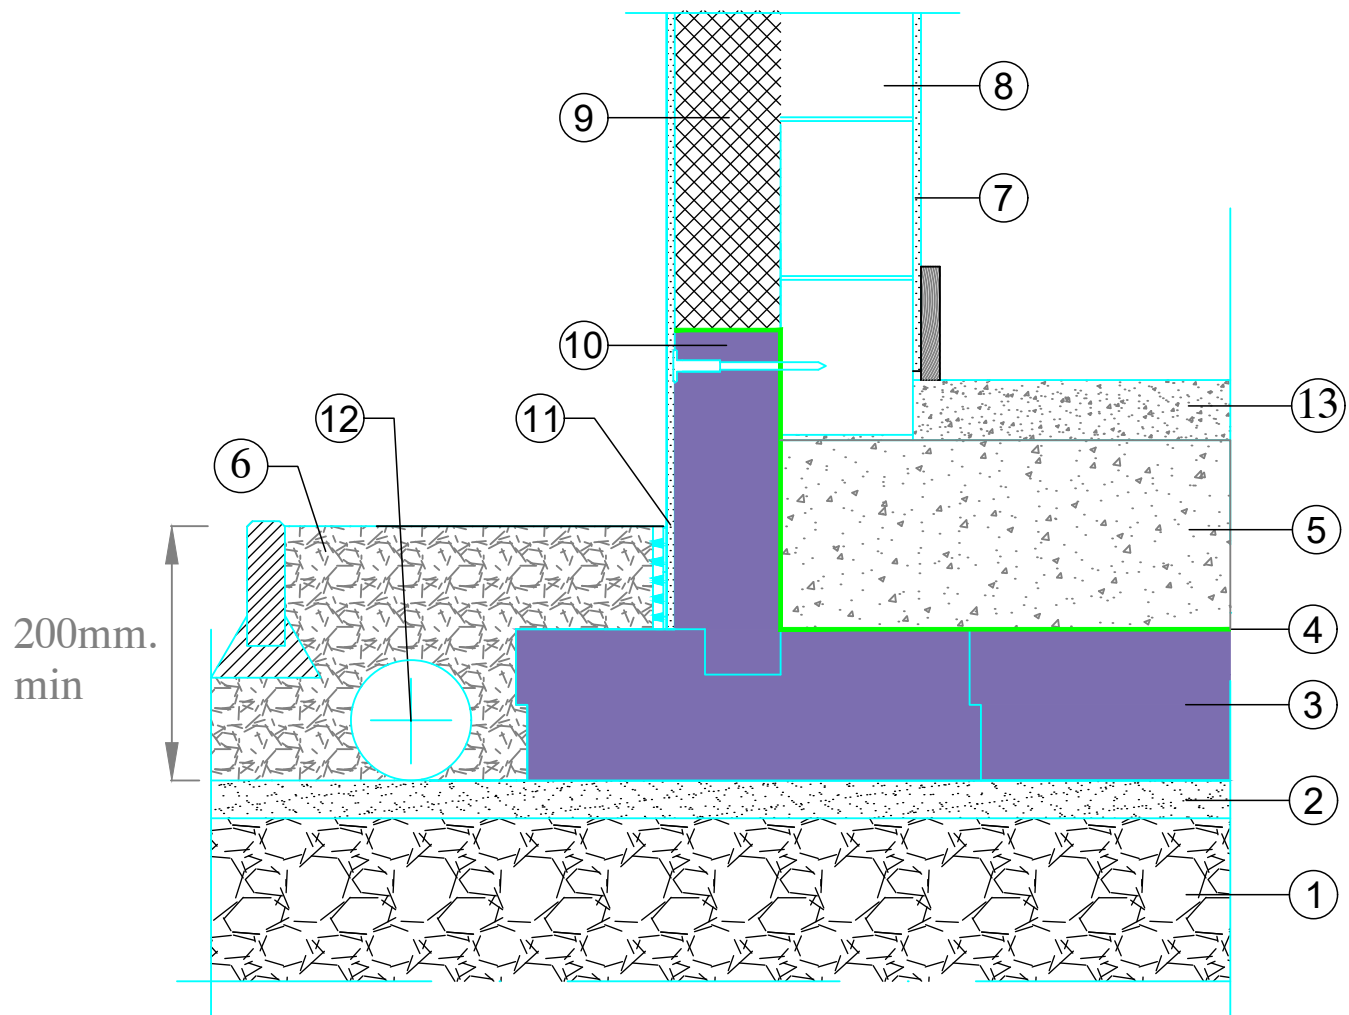

- | | |
|-------------------------------------|---|
| ① MOT Type 1 | ⑧ Masonry |
| ② Sharp Sand blinding | ⑨ ETICS |
| ③ Bespoke JACKODUR® Atlas | ⑩ JACKODUR® Gefiniert |
| ④ DPC | ⑪ Acrylic/Silicone waterproof basecoat and dimple sheet |
| ⑤ Foundation slab ref. Struct. Eng. | ⑫ Drainage channel to soakway |
| ⑥ Filter gravel 16/32 mm | ⑬ Screed |
| ⑦ Interior plaster | |

Scale: 1:10

Jackodur Atlas
Junction Details

JK-A-01 Atlas as Thermo slab

JACKON
by BEW/

Drawn By: MAJ

Date: Nov-22