


JACKODUR® Atlas

Min. 150 mm

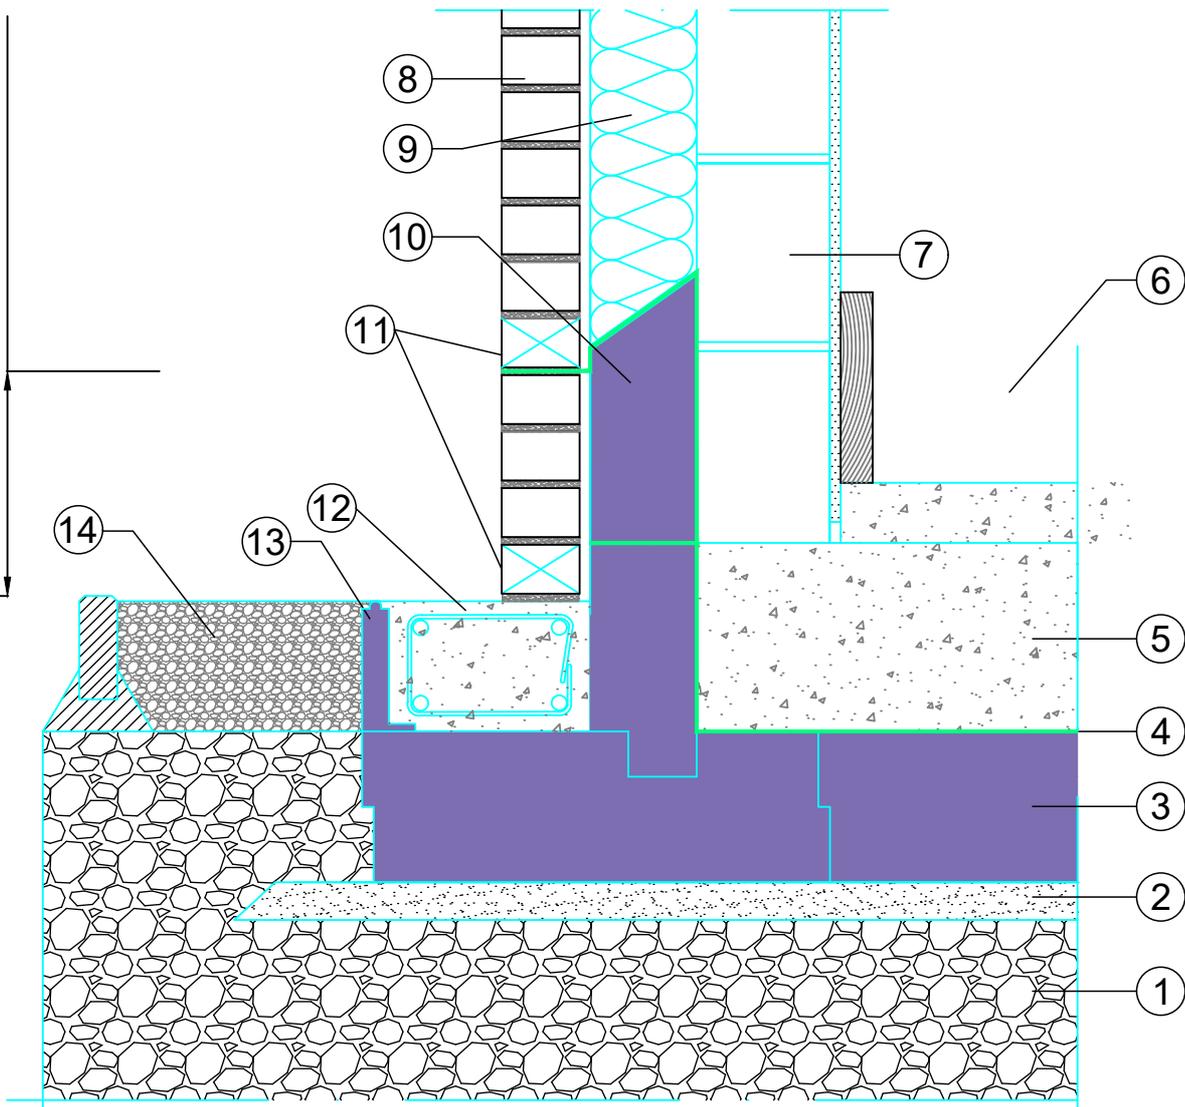

- | | |
|-------------------------------------|---|
| ① MOT Type 1 | ⑧ Masonry |
| ② Sharp Sand blinding | ⑨ Insulation |
| ③ Bespoke JACKODUR® Atlas | ⑩ Bespoke JACKODUR® Formwork Extension |
| ④ DPC | ⑪ Cavity trays lapped to DPC.
Weepholes to code |
| ⑤ Foundation slab ref. Struct. Eng. | ⑫ Ringbeam to carry masonry leaf
ref. Struct. Eng. |
| ⑥ Screed | ⑬ JACKODUR® Insulation shuttering JDS |
| ⑦ Blockwork | ⑭ Filter gravel 16/32 mm |

Scale: 1:10

Jackodur Atlas

Junction Details

JK-A-06 Cavity Wall

JACKON
by BEW/

Drawn By: MAJ

Date: Nov-22