


THERMOMUR®

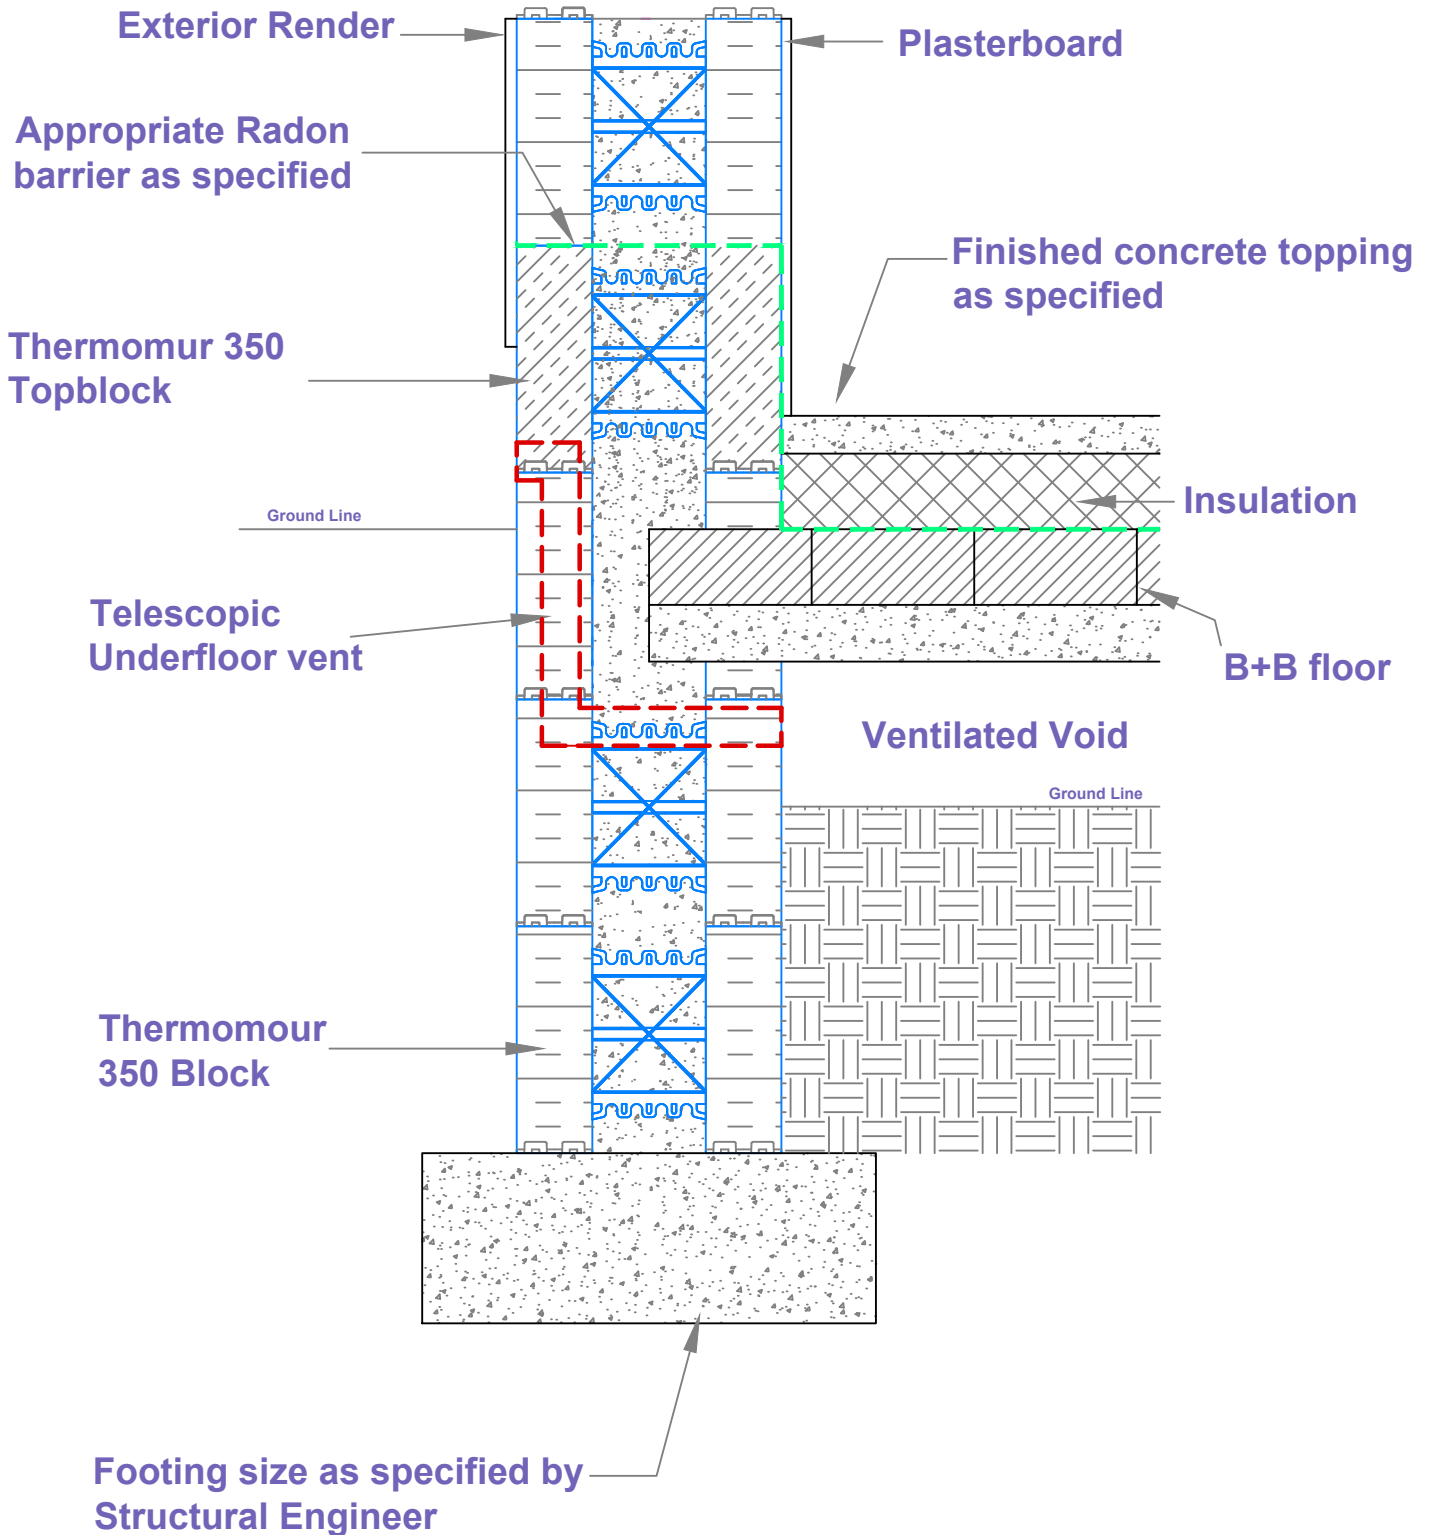

JK- 04r Rev- -- Scale - 1:10

Thermomur 350

Junction Details

Ground Floor B+B - Radon Protection

Drawn By: MAJ

Date: FEB20