
THERMOMUR®

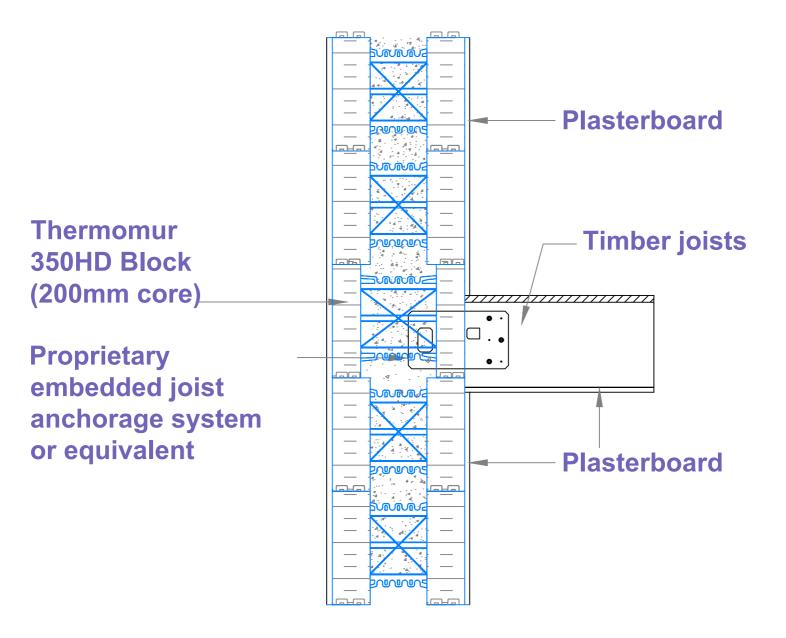

Scale:1:10

Thermomur 350 Junction Details

JK-06 Intermediate Timber Floor



Drawn By: MAJ