
## **THERMOMUR®**



Scale:1:10

**Thermomur 350** 

**Junction Details** 

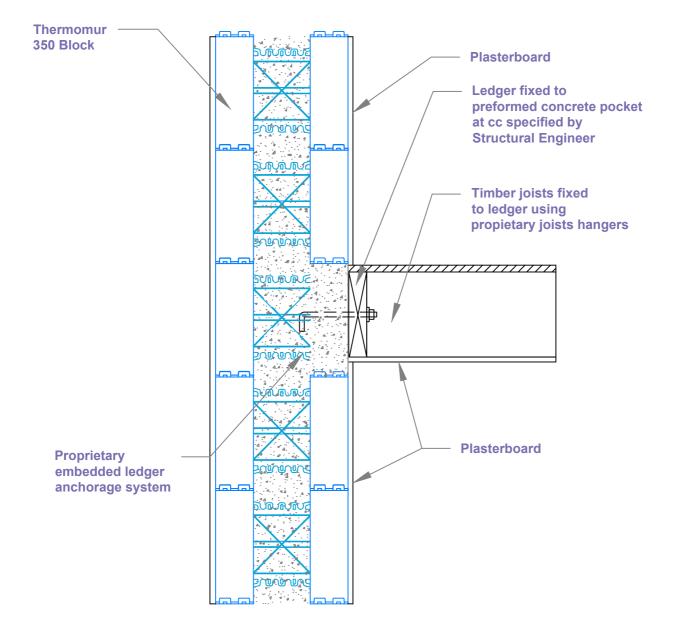

JK-06Ic Intermediate Timber Floor-Ledger to Concrete Pocket Drawn By: MAJ