



Pre concrete pour

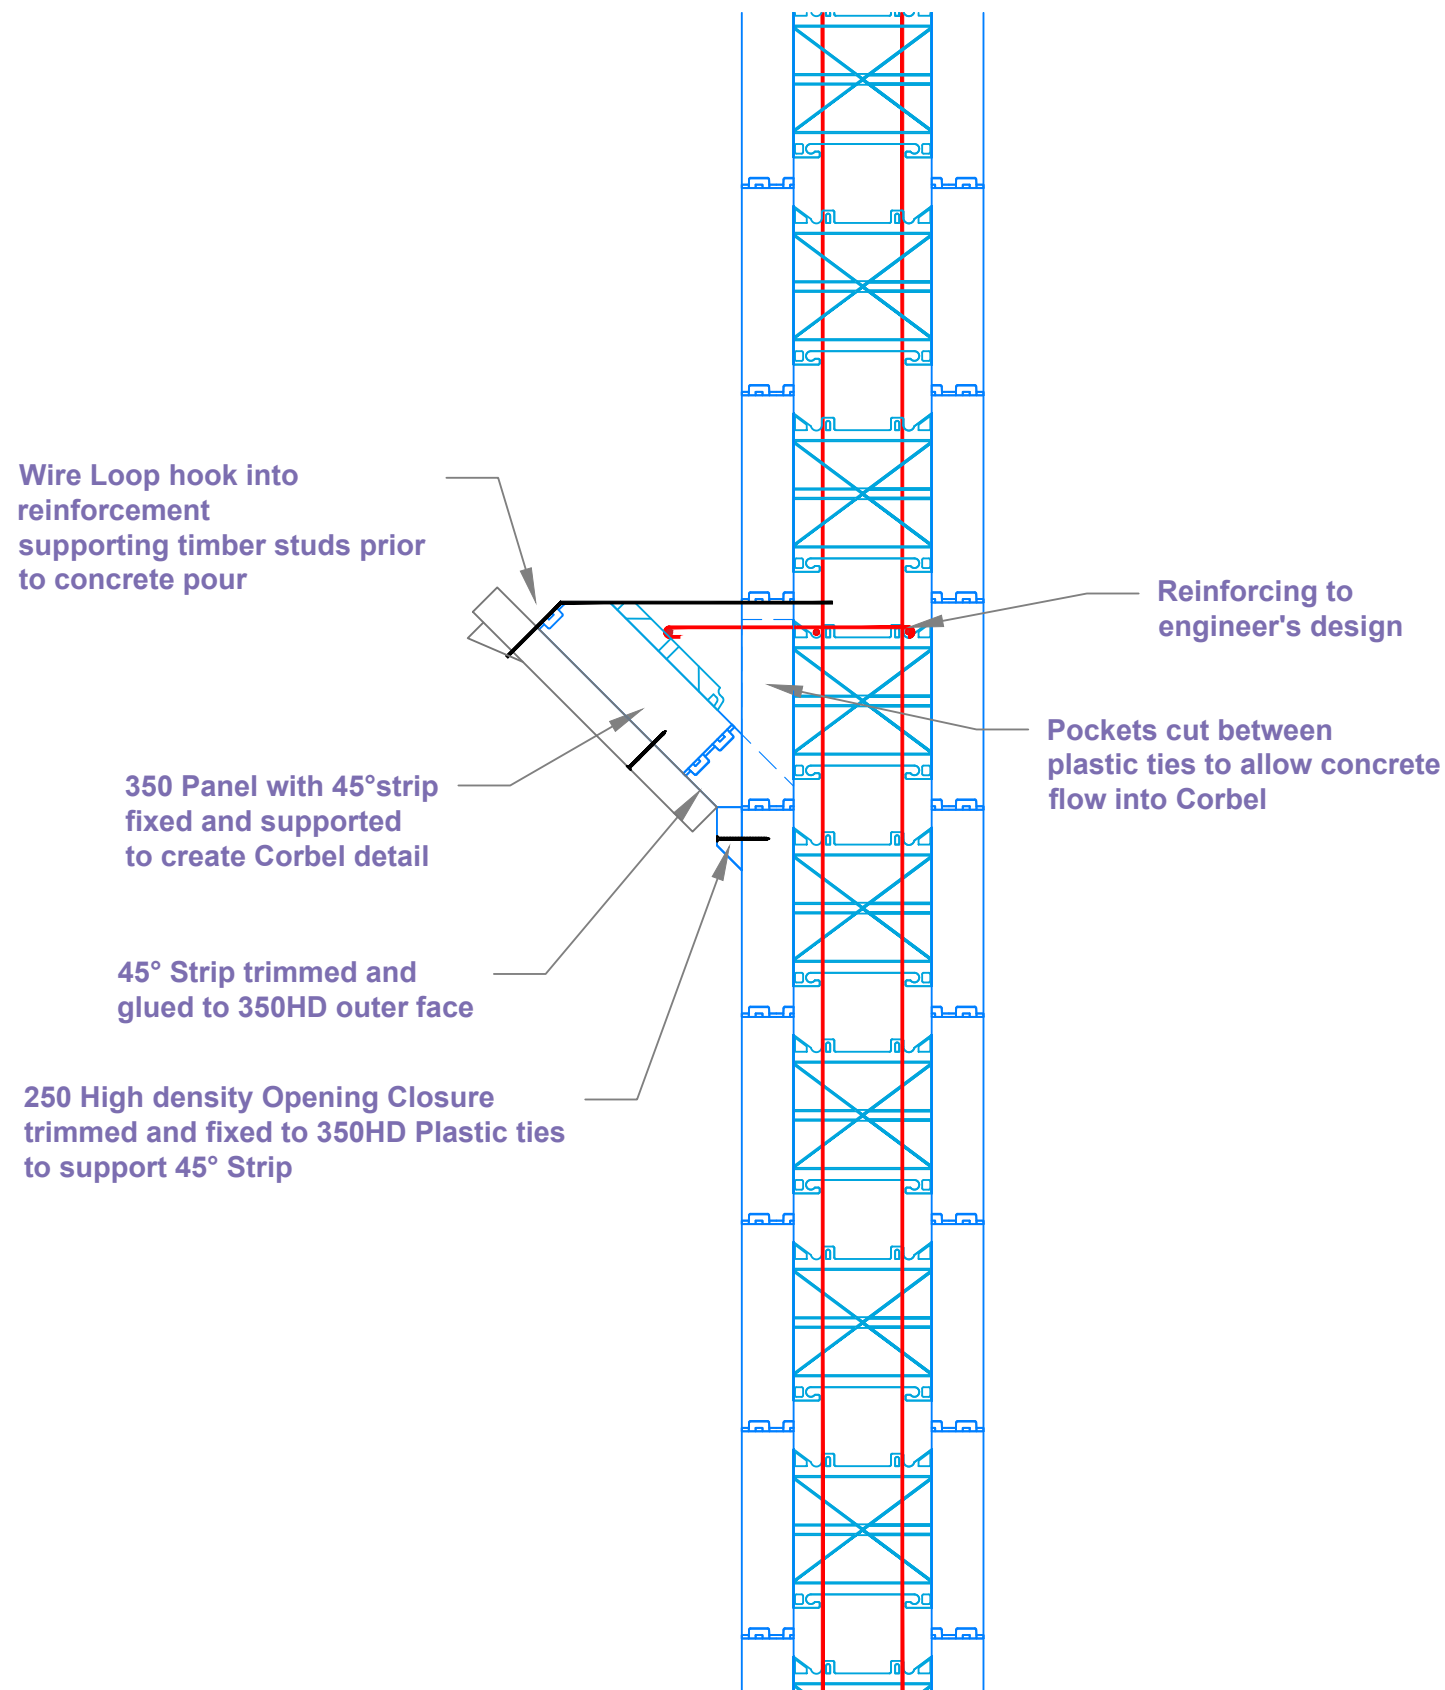

Post concrete pour

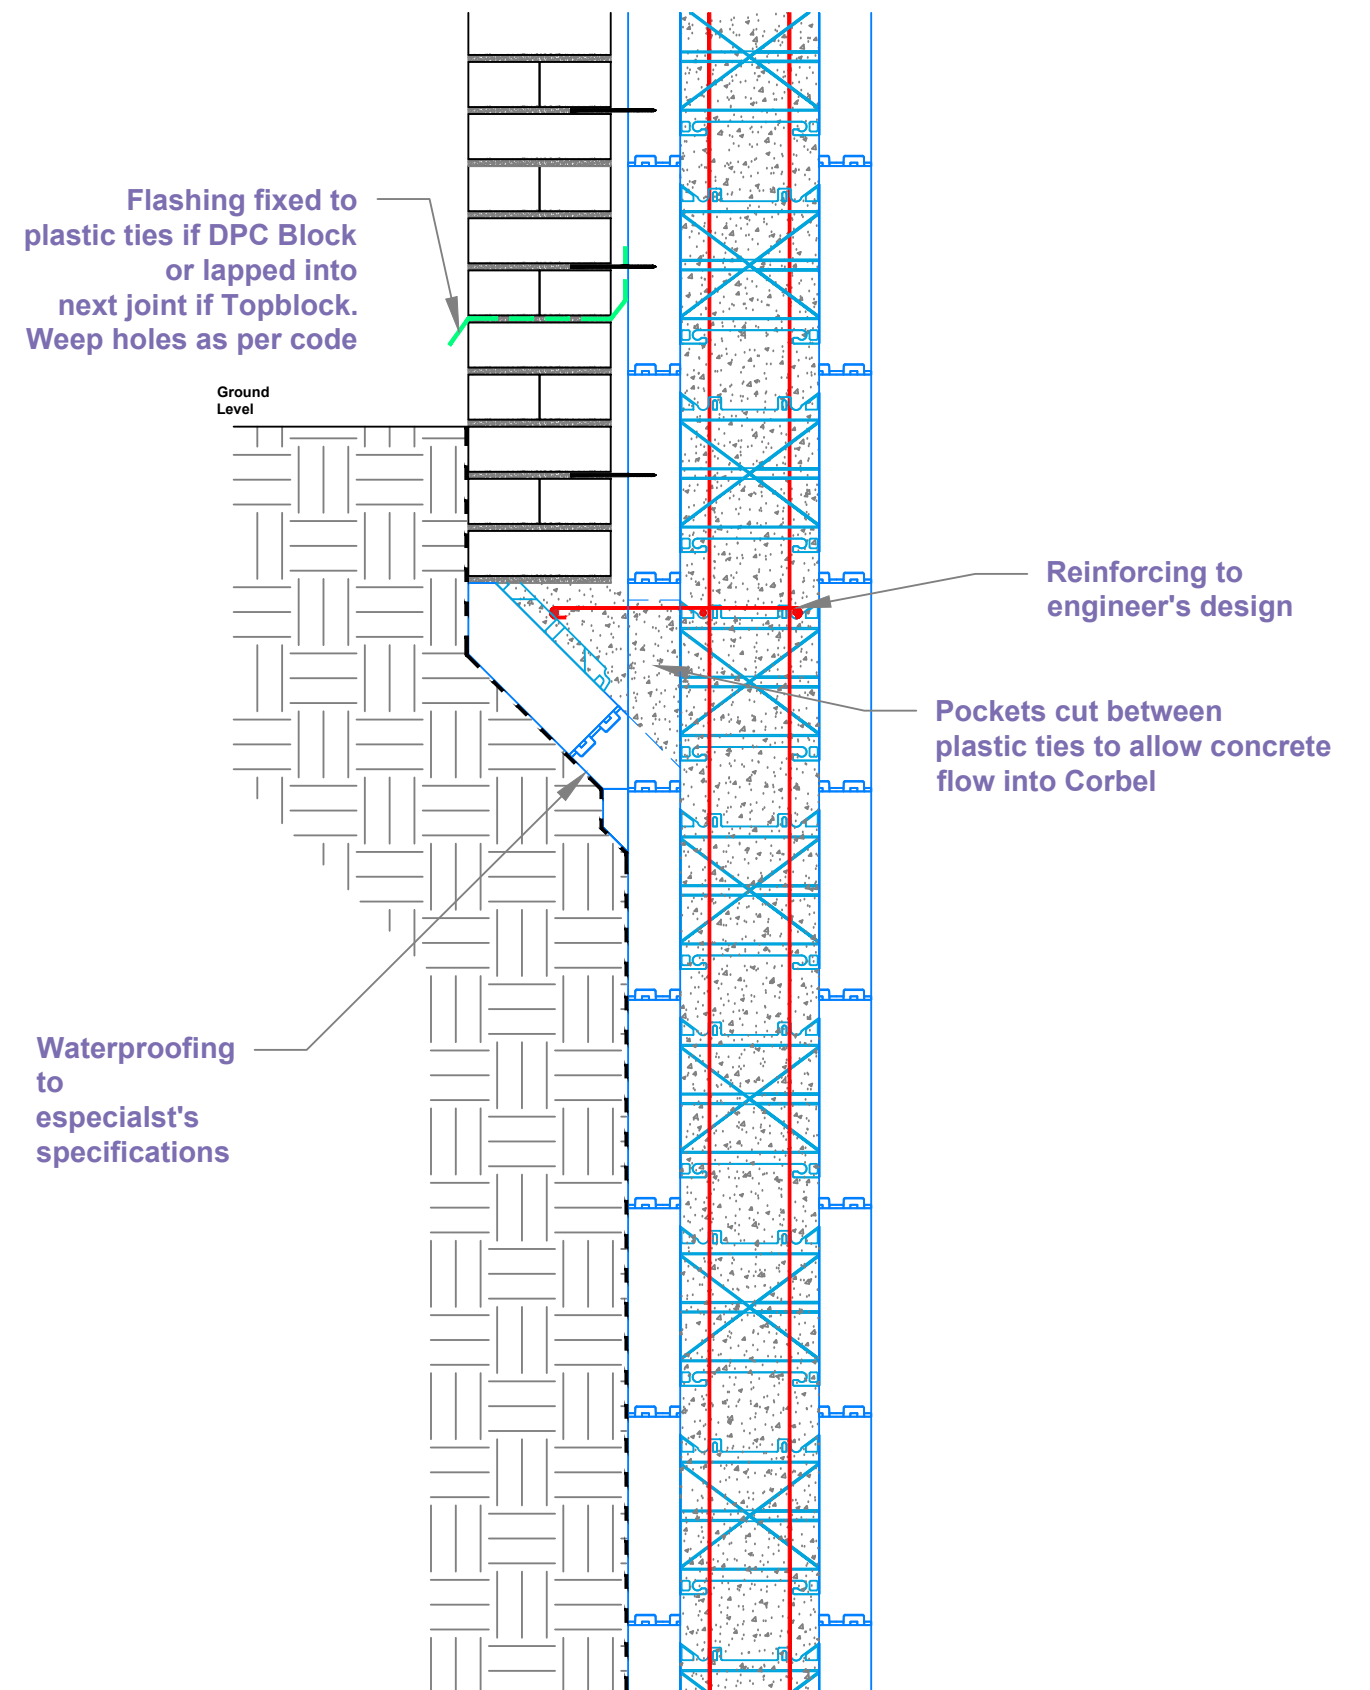

Scale: Custom

Thermomur 350
Junction Details

JK-14 Corbel Detail-Pre&Post Concrete



Drawn By: MAJ

Date: Nov-22