


JACKODUR® Atlas

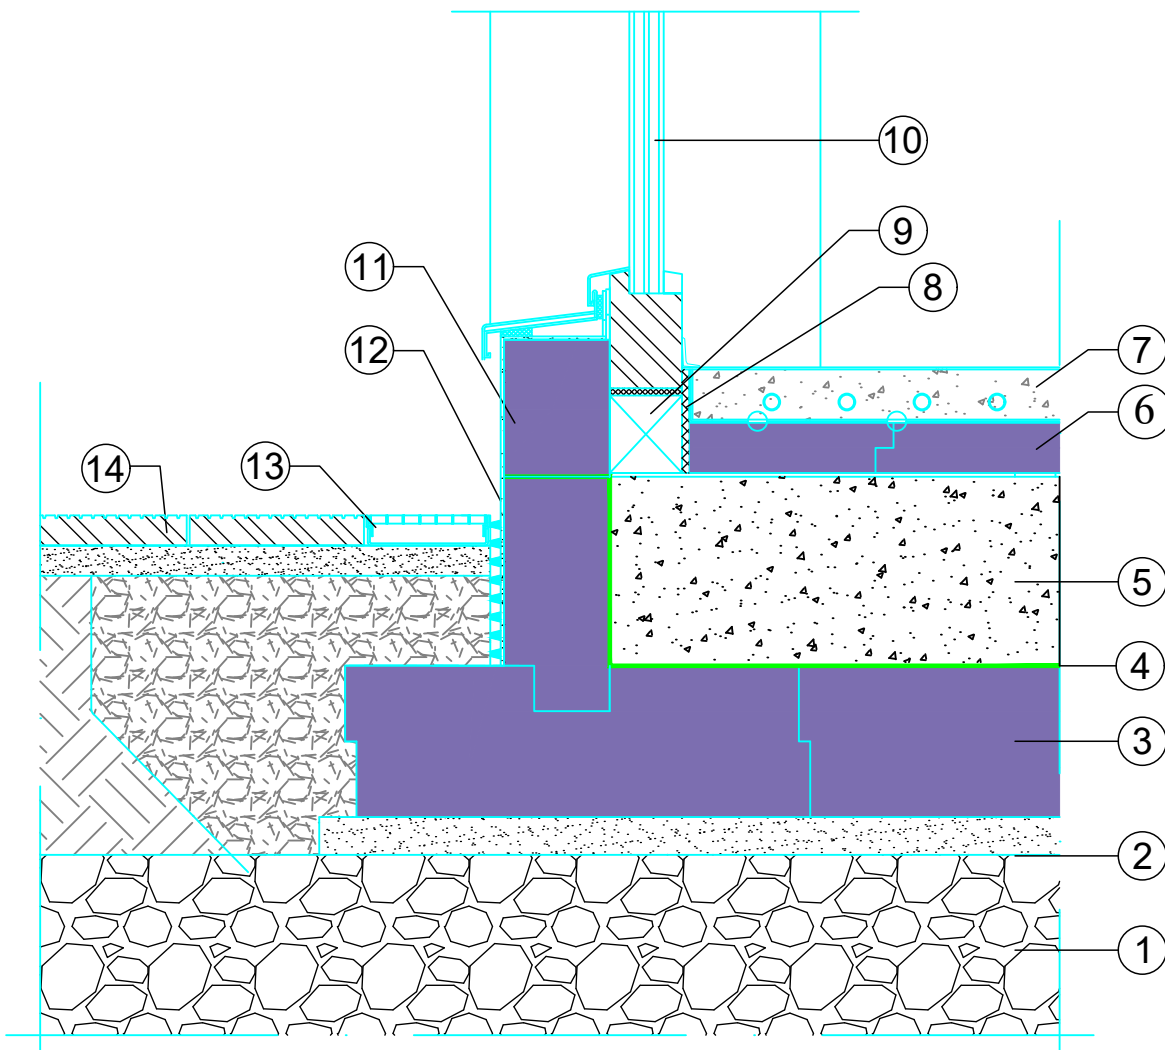

- ① MOT Type 1
- ② Sharp Sand blinding
- ③ Bespoke JACKODUR® Atlas
- ④ DPC
- ⑤ Foundation slab ref. Struct. Eng.
- ⑥ Under screed insulation e.g. JACKODUR® 300 Standard
- ⑦ Screed with underfloor heating pipes
- ⑧ Expansion Joint between Screed & frame
- ⑨ Sole plate
- ⑩ Window
- ⑪ Bespoke JACKODUR® formwork extension
- ⑫ Acrylic/Silicone waterproof basecoat and dimple sheet
- ⑬ Drainage to soakaway
- ⑭ Perimeter finish by others

JK-A-02 Rev:A Scale: 1:10

Jackodur Atlas

Junction Details

Full Height Window Sill

Drawn By: MAJ

Date: Aug 20

JACKON
UK Limited