


# JACKODUR® Atlas

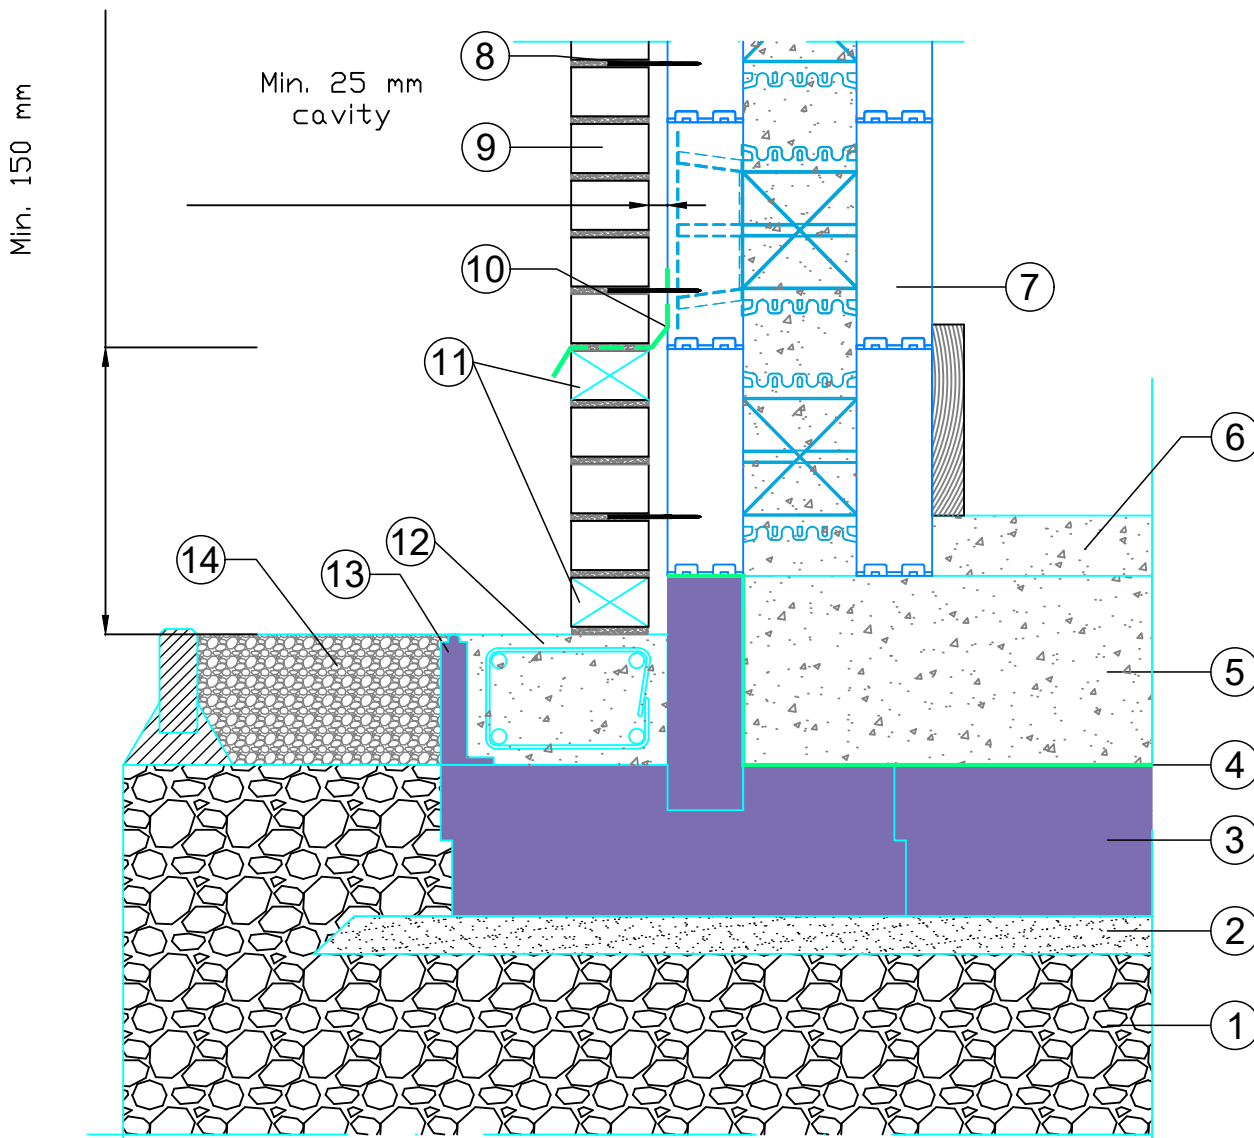

- |                                     |                                                                                      |
|-------------------------------------|--------------------------------------------------------------------------------------|
| ① MOT Type 1                        | ⑧ Screw-in wallties or similar fixed to plastic tie                                  |
| ② Sharp Sand blinding               | ⑨ Masonry                                                                            |
| ③ Bespoke JACKODUR® Atlas           | ⑩ Flashing fixed to plastic ties if DPC Block or lapped into next joint if Topblock. |
| ④ DPC                               | ⑪ Weepholes to code                                                                  |
| ⑤ Foundation slab ref. Struct. Eng. | ⑫ Ringbeam to carry masonry leaf ref. Struct. Eng.                                   |
| ⑥ Screed                            | ⑬ JACKODUR® Insulation shuttering JDS                                                |
| ⑦ THERMOMUR 350 (ICF)               | ⑭ Filter gravel 16/32 mm                                                             |

Scale: 1:10

**Jackodur Atlas**  
Junction Details

JK-A-03b Thermomur 350-Brick Skin

**JACKON**  
by BEW/

Drawn By: MAJ

Date: Nov-22