


JACKODUR® Atlas

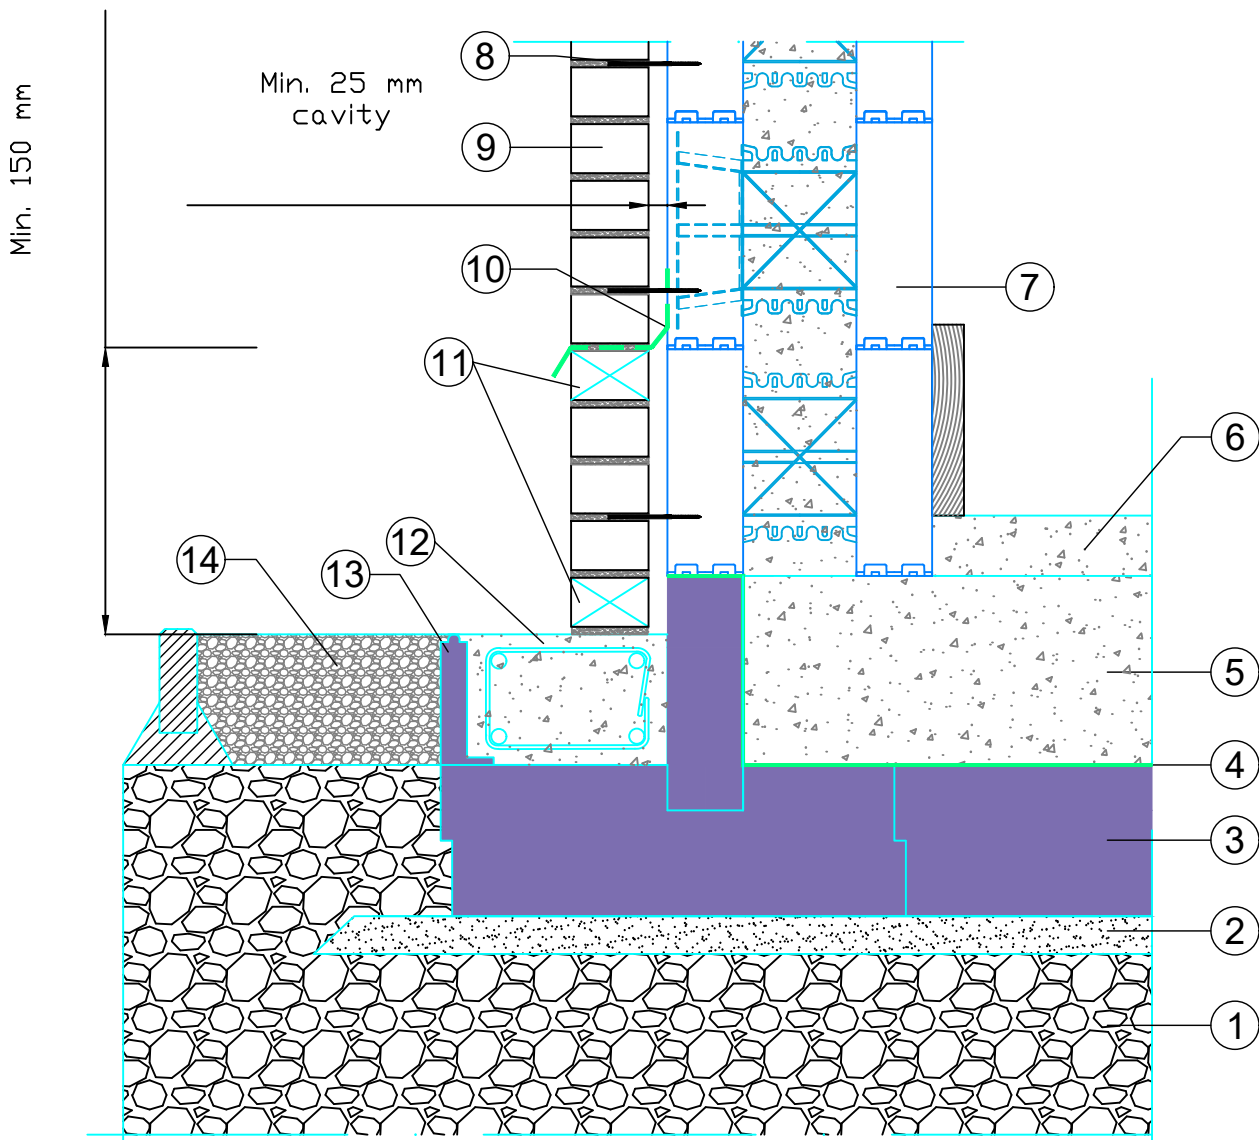

- | | |
|-------------------------------------|--------------------------------------------------------------------------------------|
| ① MOT Type 1 | ⑧ Screw-in wallties or similar fixed to plastic tie |
| ② Sharp Sand blinding | ⑨ Masonry |
| ③ Bespoke JACKODUR® Atlas | ⑩ Flashing fixed to plastic ties if DPC Block or lapped into next joint if Topblock. |
| ④ DPC | ⑪ Weepholes to code |
| ⑤ Foundation slab ref. Struct. Eng. | ⑫ Ringbeam to carry masonry leaf ref. Struct. Eng. |
| ⑥ Screed | ⑬ JACKODUR® Insulation shuttering JDS |
| ⑦ THERMOMUR 350 (ICF) | ⑭ Filter gravel 16/32 mm |

JK-A-03b Rev:-- Scale: 1:10

Jackodur Atlas

Junction Details

Thermomur 350-Brick Skin

Drawn By: MAJ

Date: DEC 20