


JACKODUR® Atlas

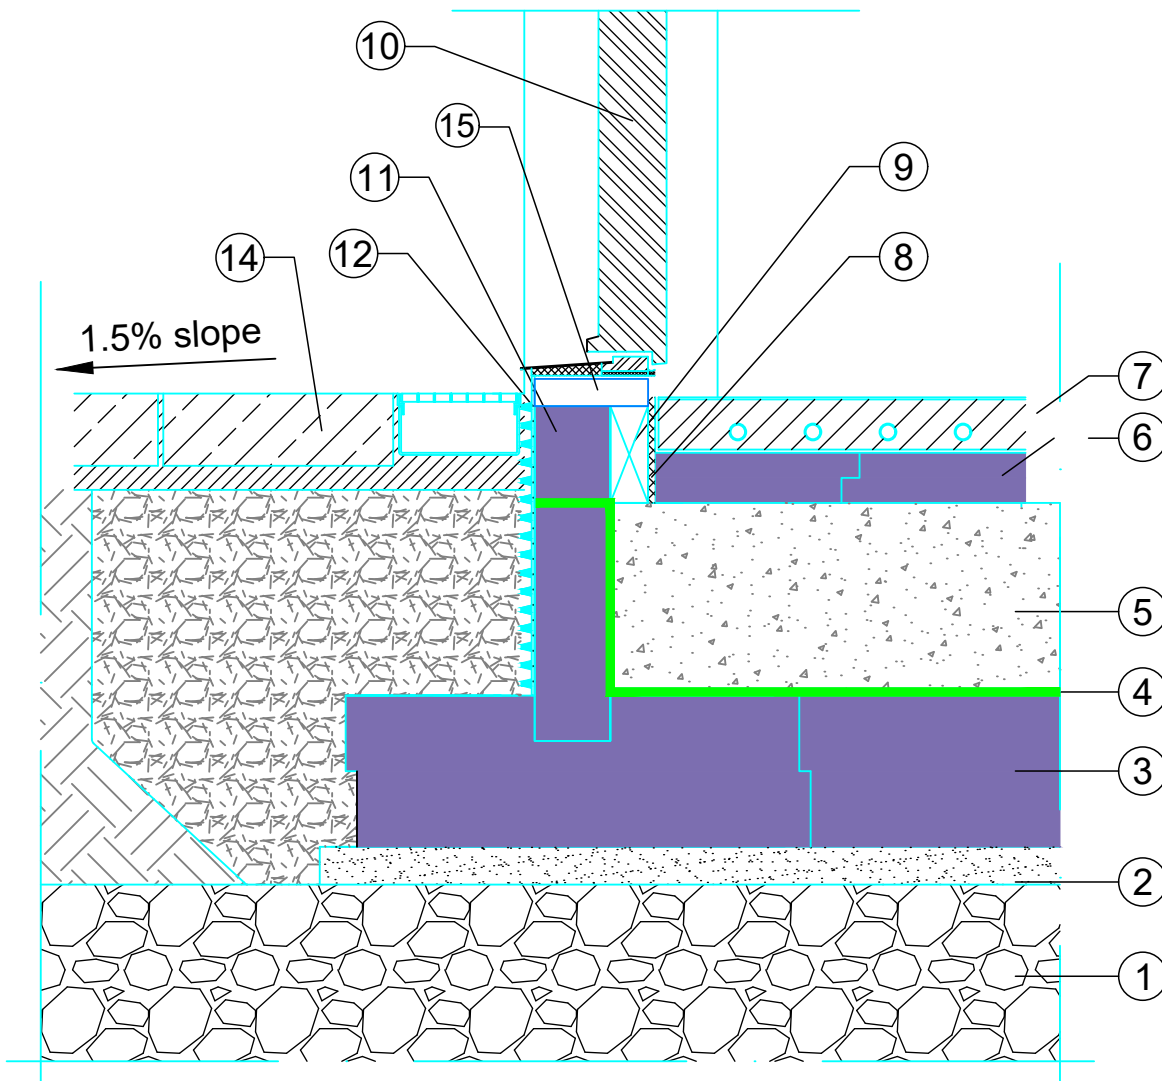

- | | |
|---|---|
| ① MOT Type 1 | ⑧ Expansion Joint between Screed & frame |
| ② Sharp Sand blinding | ⑨ Sole plate |
| ③ Bespoke JACKODUR® Atlas | ⑩ External door |
| ④ DPC | ⑪ Bespoke JACKODUR® formwork extension |
| ⑤ Foundation slab ref. Struct. Eng. | ⑫ Acrylic/Silicone waterproof basecoat and dimple sheet |
| ⑥ Under screed insulation e.g. JACKODUR® 300 Standard | ⑬ Drainage to soakaway |
| ⑦ Screed with underfloor heating pipes | ⑭ Perimeter finish by others |
| | ⑮ THERMOMUR® High Density Window Closure 150 |

Scale: 1:10

Jackodur Atlas
Junction Details

JK-A-04 External Door Threshold-Level Access

JACKON
by BEW/

Drawn By: MAJ

Date: Nov-22