
## **THERMOMUR®**

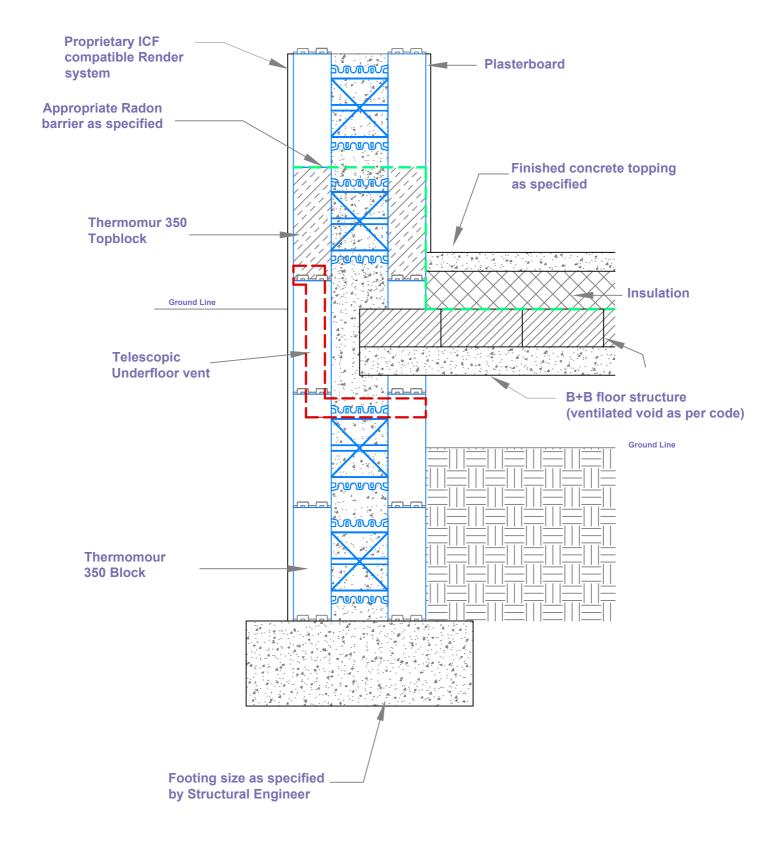

Scale:1:10

Thermomur 350 Junction Details

Jk-04a Ground Floor B+B Vent Void

Drawn By: MAJ

Date: Nov-22

bu BEW/