


JACKODUR® Atlas

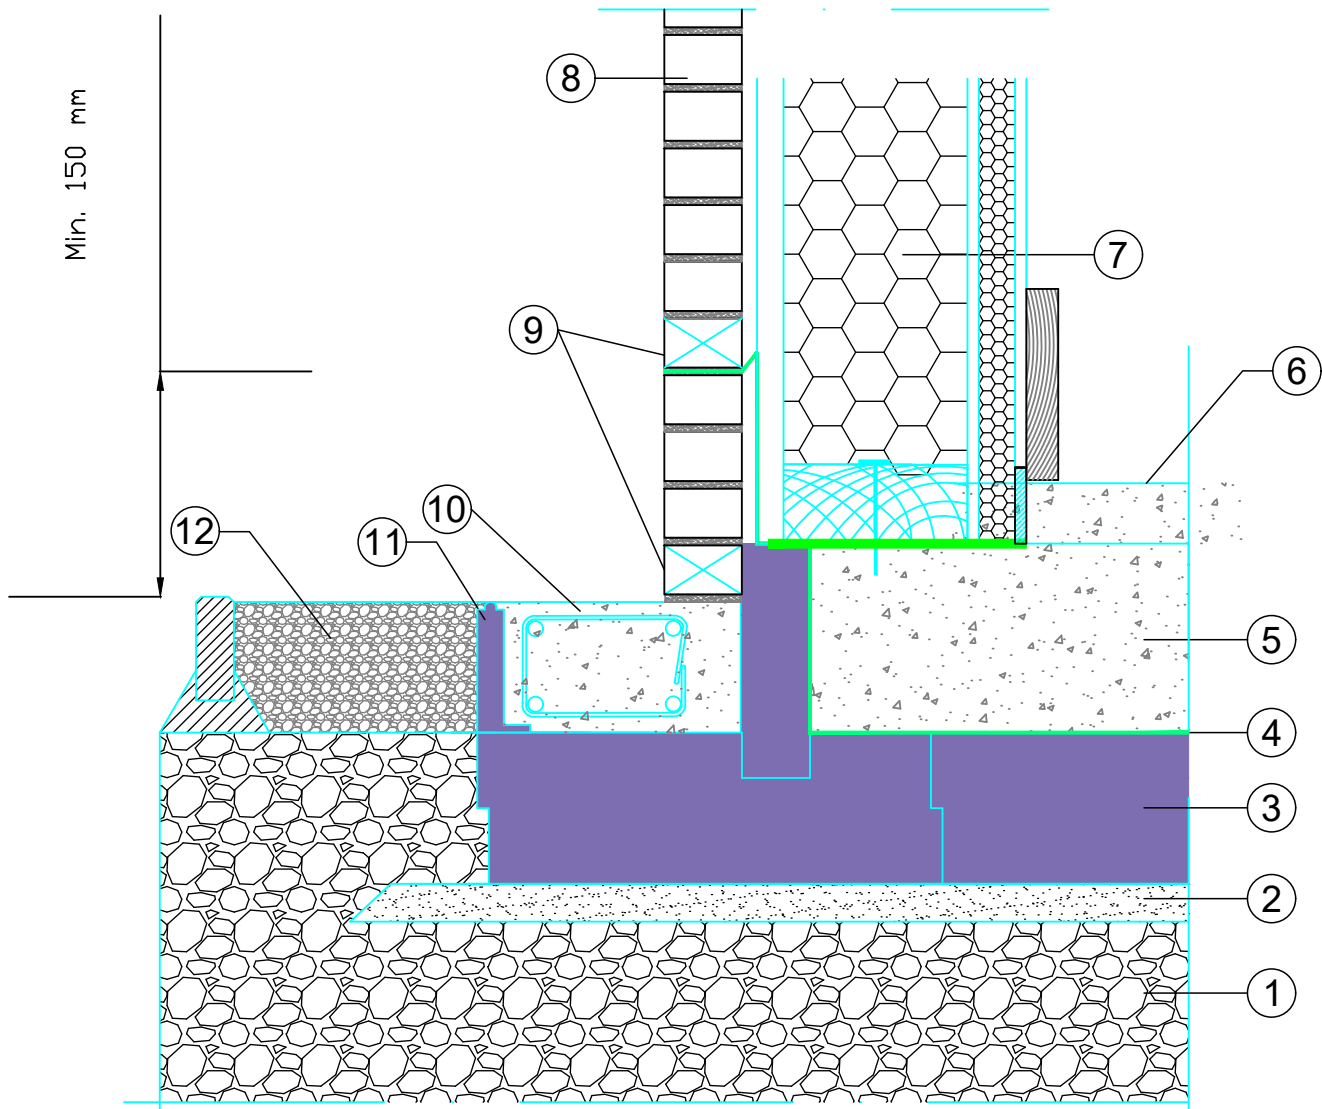

- | | |
|--|---|
| ① MOT Type 1 | ⑧ Masonry |
| ② Sharp Sand blinding | ⑨ Cavity trays lapped to DPC.
Weepholes to code |
| ③ Bespoke JACKODUR® Atlas | ⑩ Ringbeam to carry masonry leaf
ref. Struct. Eng. |
| ④ DPC | ⑪ JACKODUR® Insulation shuttering JDS |
| ⑤ Foundation slab ref. Struct. Eng. | ⑫ Filter gravel 16/32 mm |
| ⑥ Screed | |
| ⑦ Timber Frame to Manufacturers
Specification | |

Scale: 1:10

Jackodur Atlas
Junction Details

JK-A-09 Timber Frame Brick Skin

JACKON
by BEW/

Drawn By: MAJ

Date: Nov-22